

EMISSIONI IN ATMOSFERA
PALAZZINA BOCCARDO (PIANO SECONDO)



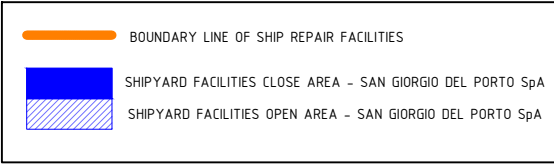


TABLE OF REVISIONS		23/04/2026		AC	AGGIORNAMENTO GENERALE	
01		19/04/2026		AC	FIRST ISSUE	
SCOP	CUSTOMER	DATE	SIGNATURE	DESCRIPTION OF REVISION		
REV1	REV1					

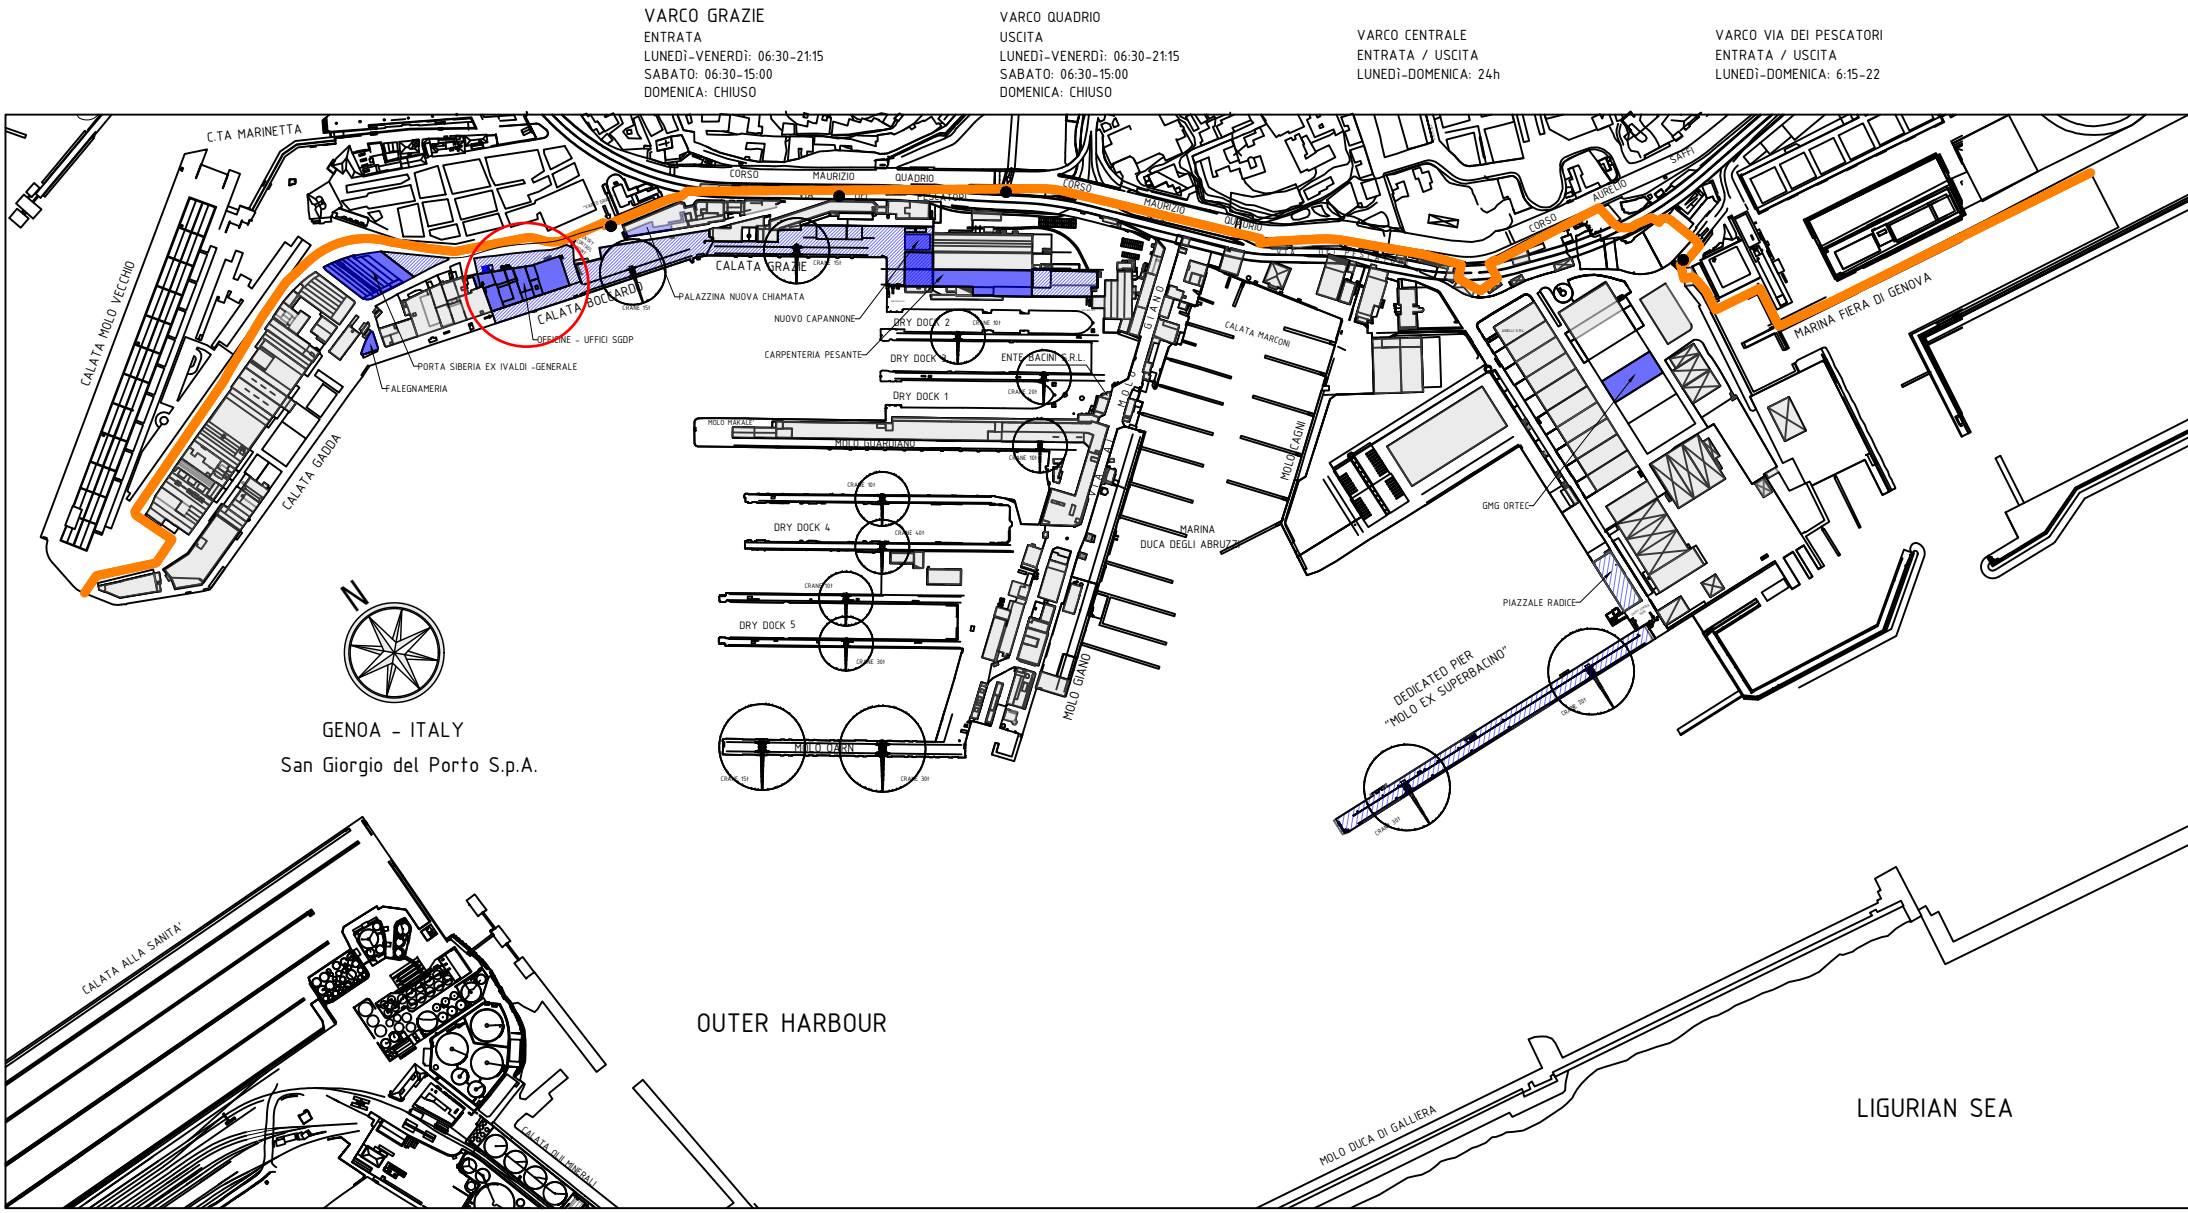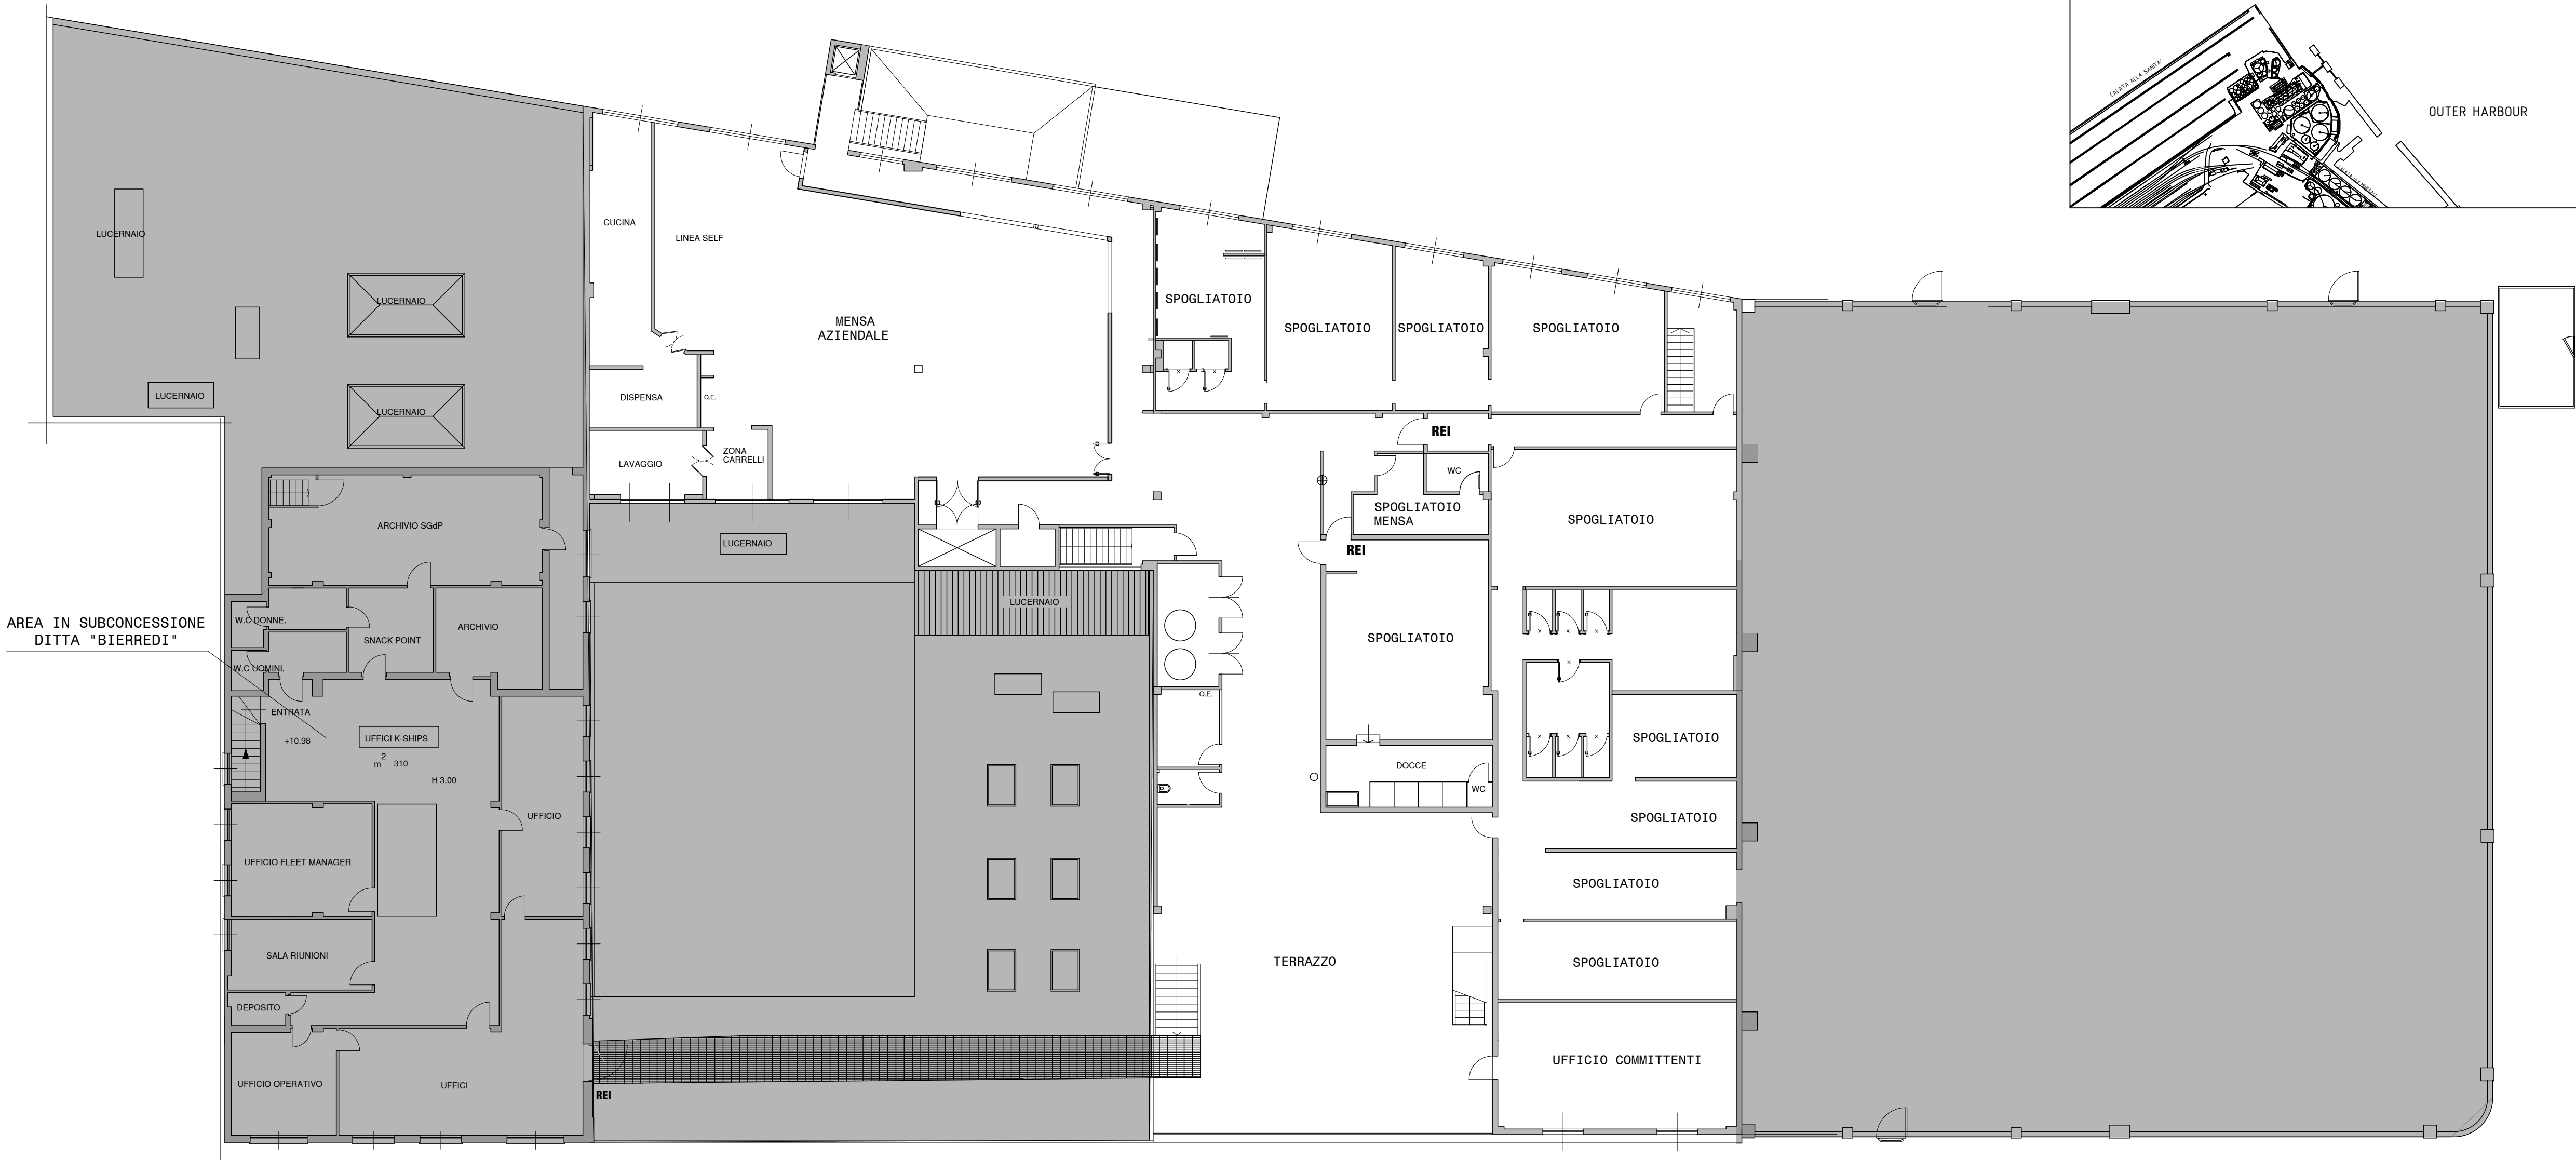

OFFICINE MECCANICHE NAVALI E FONDERIE
SAN GIORGIO DEL PORTO S.p.A.
CON SOCIO UNICO

CUSTOMER		CUSTOMER NUMBER	
TITLE			
AUTORIZZAZIONE UNICA AMBIENTALE PALAZZINA BOCCARDO (PIANTA PIANO SECONDO)			
Allegato n°2 - Tav.A4			

DRAWN	CHECKED BY	DATE	SCALE	FORMAT	DRAW N°	REV
AC	DF	19/04/2026	1:100	A1	AUA-2026-D002	01

LA SOCIETA' IN RISERVA A TITOLU DI USARE LA PROPRIETA' DI QUESTO DISEGNO CON
DIRETTO DI RIPRODURRE O RENDERSI NOTO A TERZI SENZA LA SUA AUTORIZZAZIONE

THIS DRAWING IS THE PROPERTY OF THE SAN GIORGIO DEL PORTO S.p.A.
REPRODUCTION IN WHOLE OR IN PART IS EXPRESSLY FORBIDDEN.